


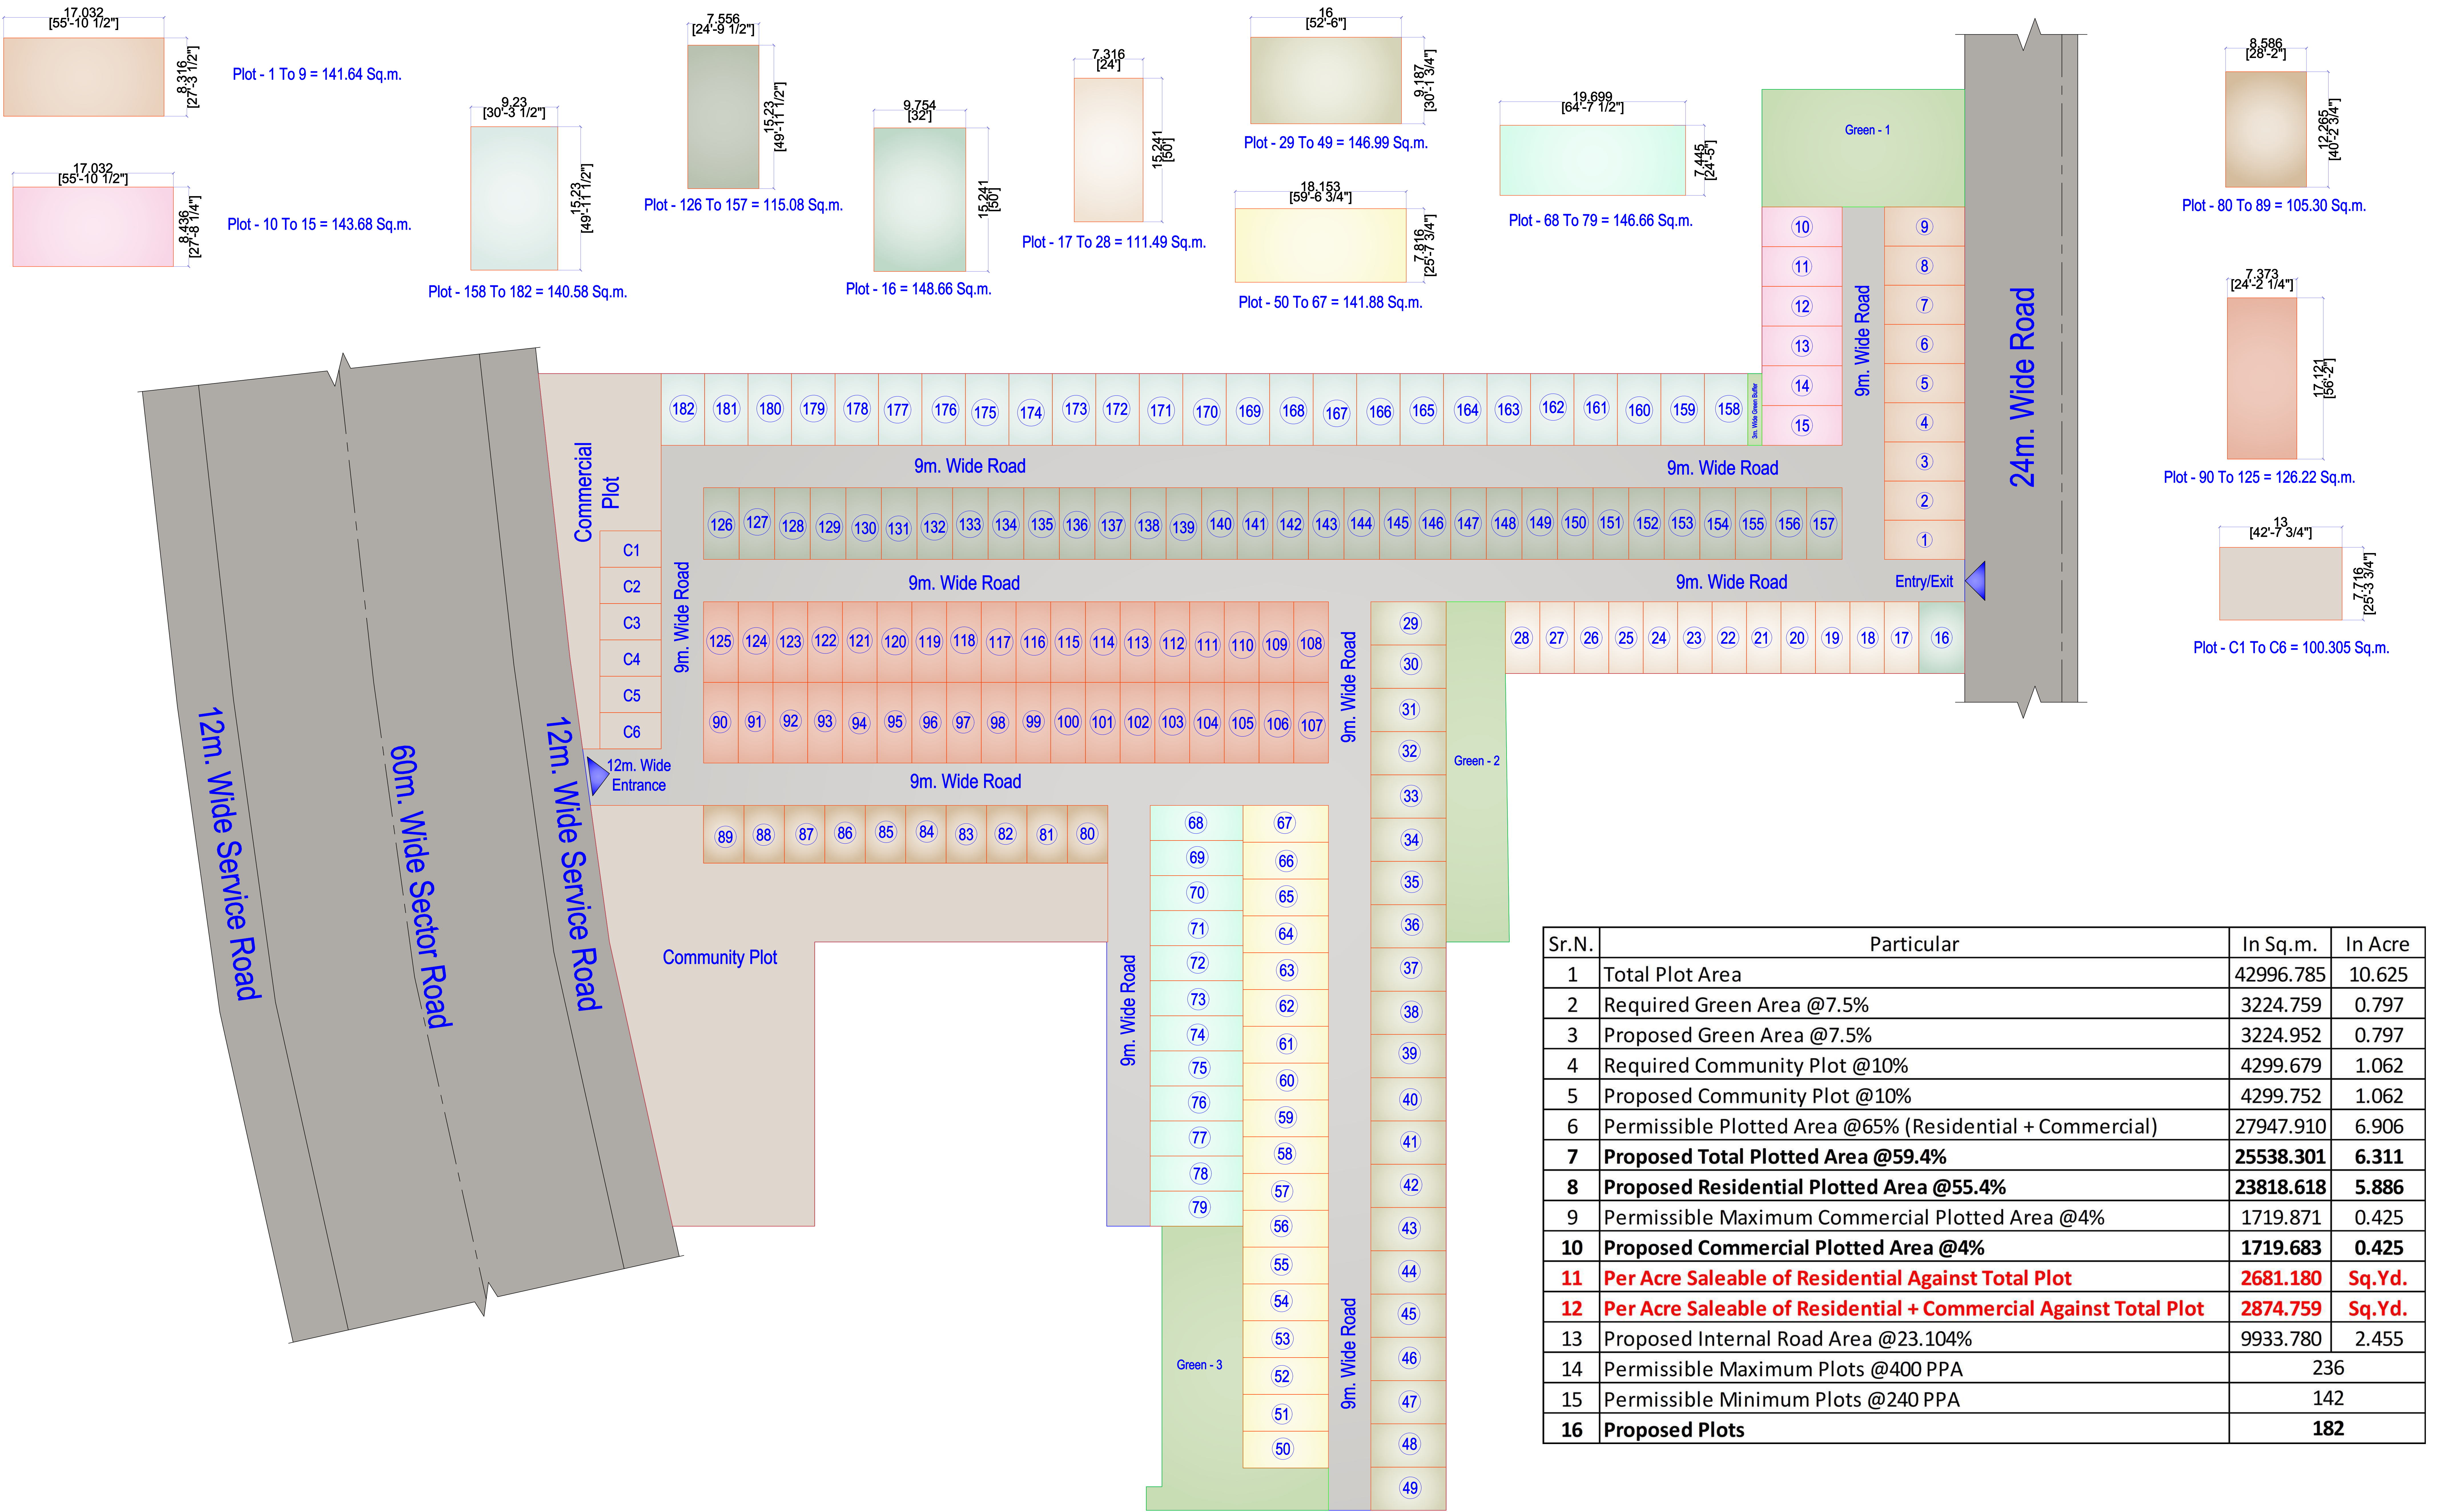

PROJECT :

PLOTTED COLONY UNDER DEEN DAYAL JAN AWAS  
YOJNA AT SECTOR - 88A, GURUGRAM, HARYANA

OWNER :

M/S GCC INFRA

DRAWING TITLE :

SITE PLAN

DRAWING SUB - TITLE :

OPTION - 2

ARCHITECT :

**creative line**  
architects interior designers & planners  
studio:2nd fl., shri hihi plaza,c-25,sector-13,vasundhara, gtz.  
phone: 0120 4208127, +91 9811132248  
website: www.creativelinestudio.in, email: creativelinestudio2015@gmail.com